

LEGEND

2@

S-1

GRILLE QUANTITY

GRILLE TYPE

AHU-1

EQUIPMENT TAG

A

DRAWING NOTE

PIPE W/ BREAK

DUCT W/ BREAK

PIPE ELBOW - 90° & 45°

ELBOW W/ TURNING VANES

PIPE DOWN & UP

S/A DUCT UP

S/A DUCT DOWN

R/A DUCT UP

R/A DUCT DOWN

DUCT TAKE-OFFS

WALL GRILLE

FLOOR GRILLE


CEILING GRILLE - ROUND

T

THERMOSTAT

OUTDOOR CONDENSER

GRILLE SCHEDULE				
TAG	DESCRIPTION	MANUFACTURER	MODEL	COMMENTS
EG-1	EXHAUST ROUND			
SG-1	SUPPLY ROUND			
COMMENTS:				

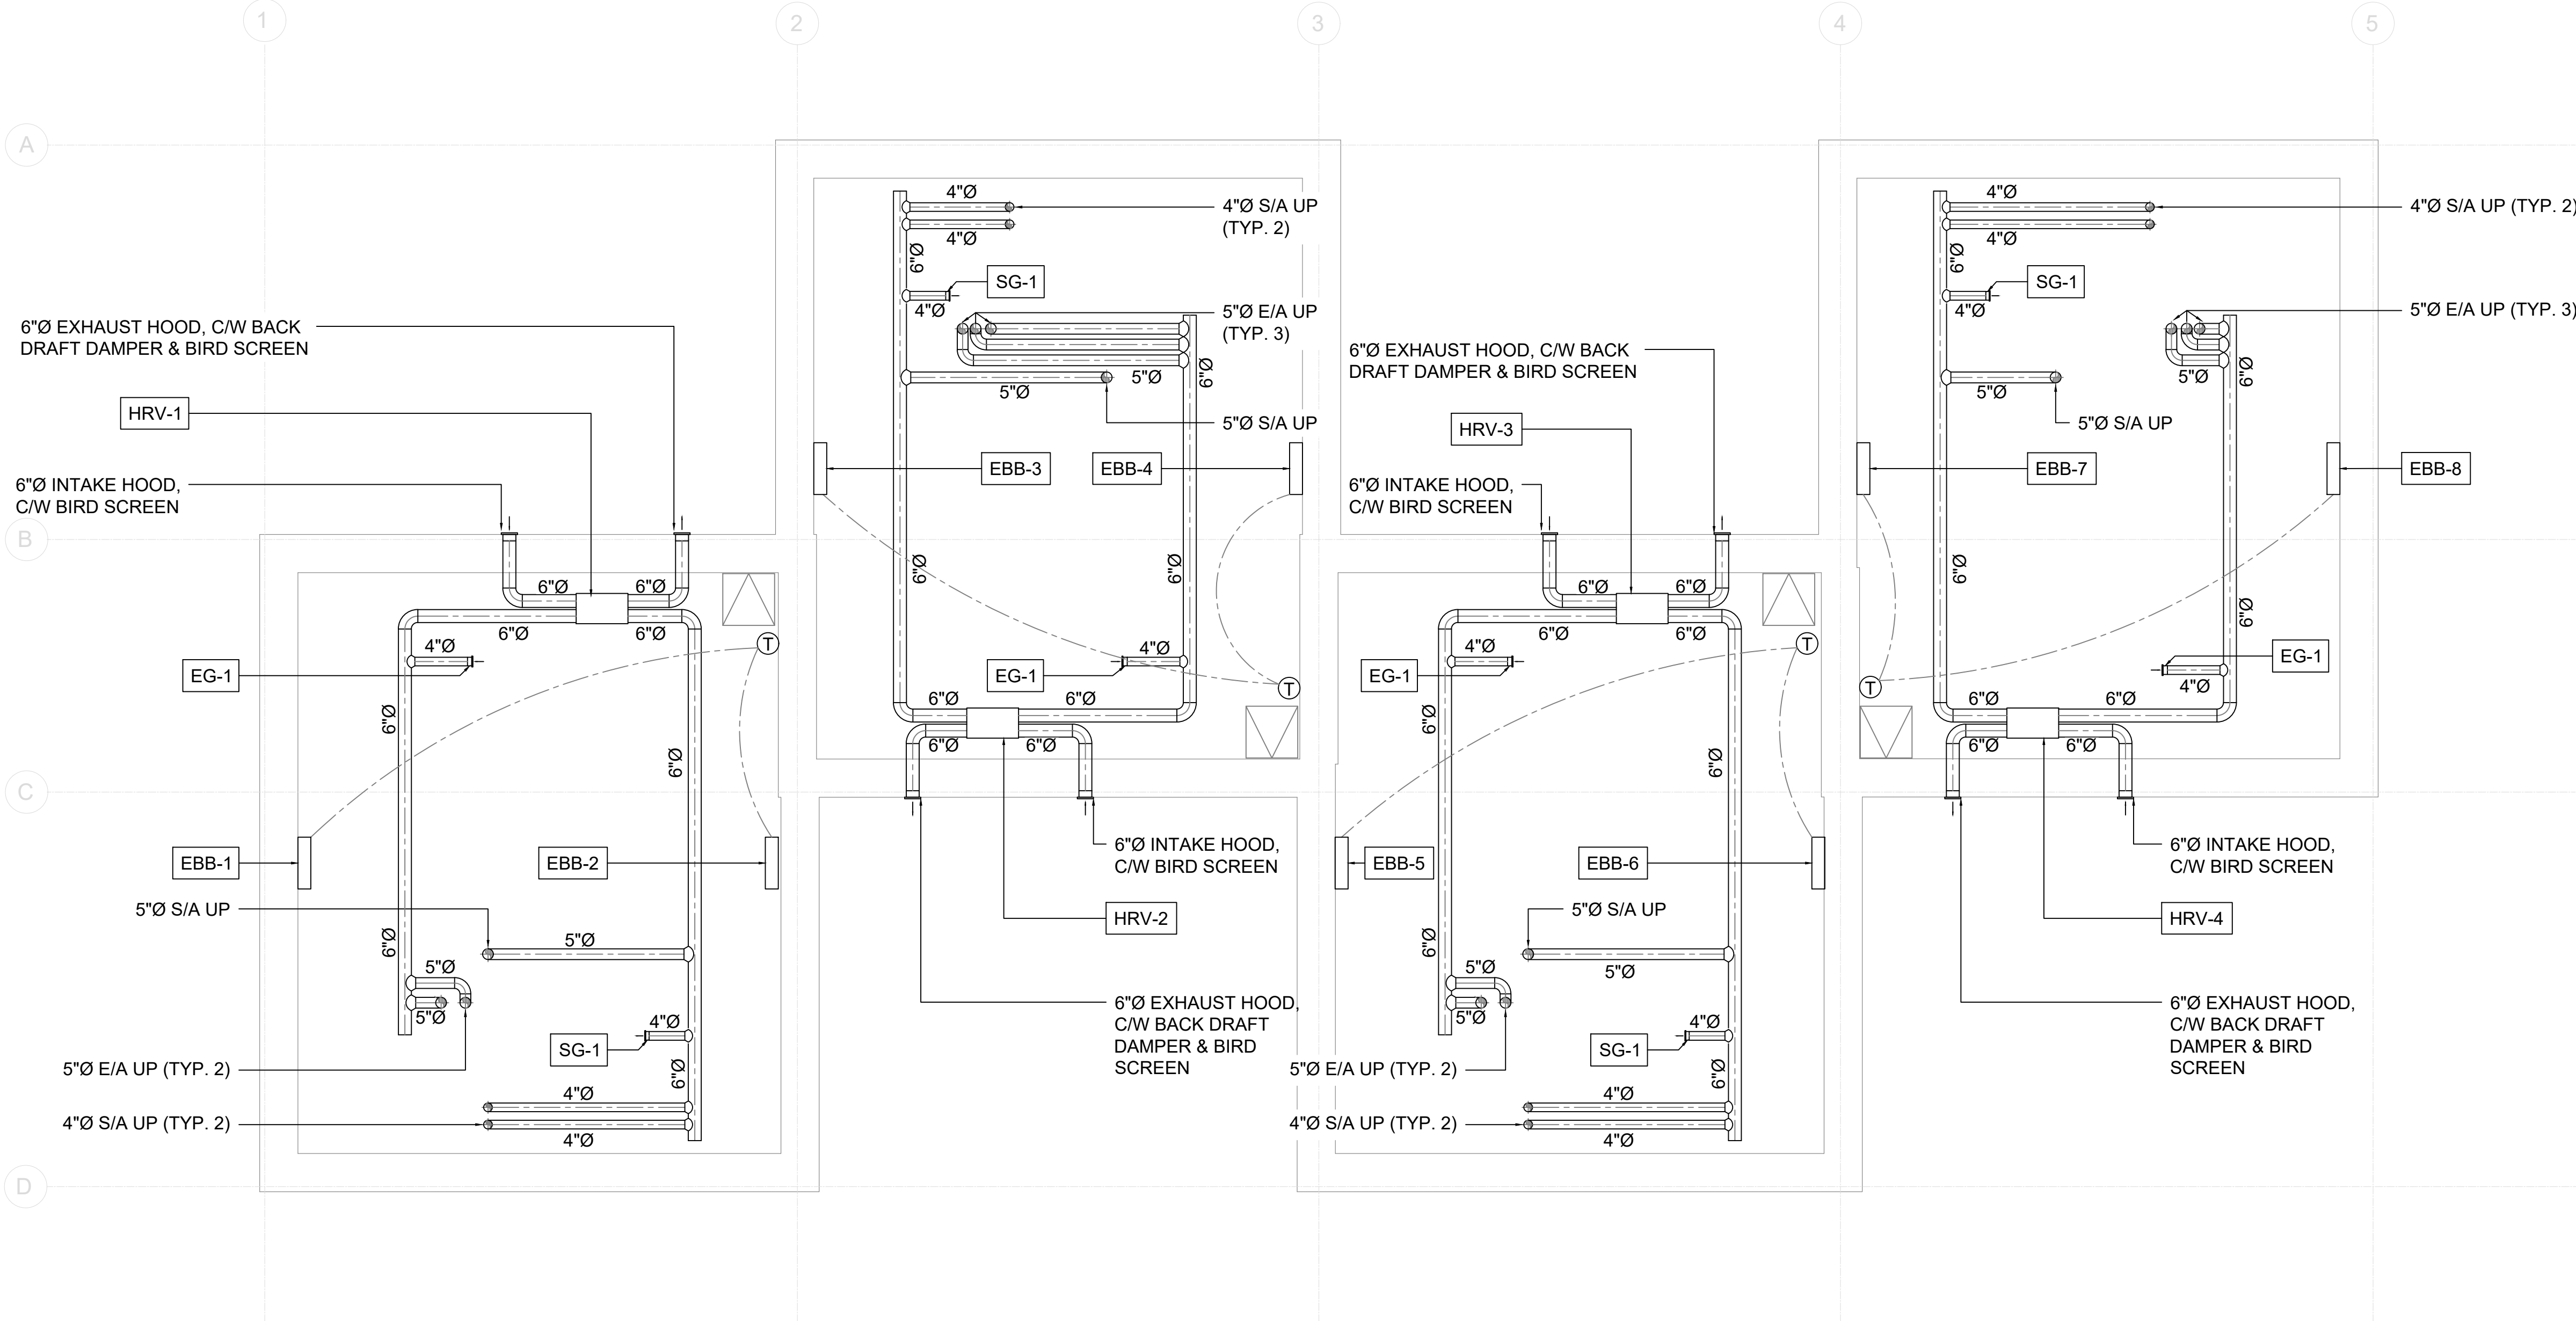

M0
1 CRAWL SPACE PLAN
1/4" : 1'

PROJECT INFORMATION	
CIVIC ADDRESS: _____	DATE: _____
MINIMUM HEATING CAPACITY: _____	HVAC DESIGNER NAME: _____
NOMINAL COOLING CAPACITY: _____	HVAC COMPANY: _____
MINIMUM VENTILATION RATE: _____	PHONE NUMBER: _____

NOT FOR CONSTRUCTION

THE FOLLOWING PLANS ARE NOT INTENDED TO BE USED FOR CONSTRUCTION. THEY ARE PRELIMINARY CONSTRUCTION DOCUMENTS THAT MUST BE VERIFIED BY A QUALIFIED HVAC DESIGNER TO ENSURE THAT ALL CODES AND STANDARDS THAT ARE APPLICABLE TO THE PROJECT ARE MET.

TECA AND THEIR DESIGNERS DO NOT ASSUME ANY LIABILITY FOR THE USE OF THESE OR ANY ASSOCIATED DOCUMENTS.

General Notes

1	COORDINATION	DEC 02, 2025
No.	Revision/Issue	Date

thermal environmental comfort association


Project Name and Address

STD DESIGN CATALOGUE
QPLX - 02
MECHANICAL PLANS

Project	QPLX 02	Sheet
Date	DEC 02, 2025	M0
Scale	1/4" : 1'	

DRAWING NOTE:

(A) CONSIDER A DOWN DRAFT RANGE, VENTING BELOW THE STAIRS MAY BE IMPEDED BY STRUCTURE. ALTERNATIVELY: KITCHEN VENT BELOW STAIRS, TAP INTO 12X6 SQUARE DUCT UP WALL

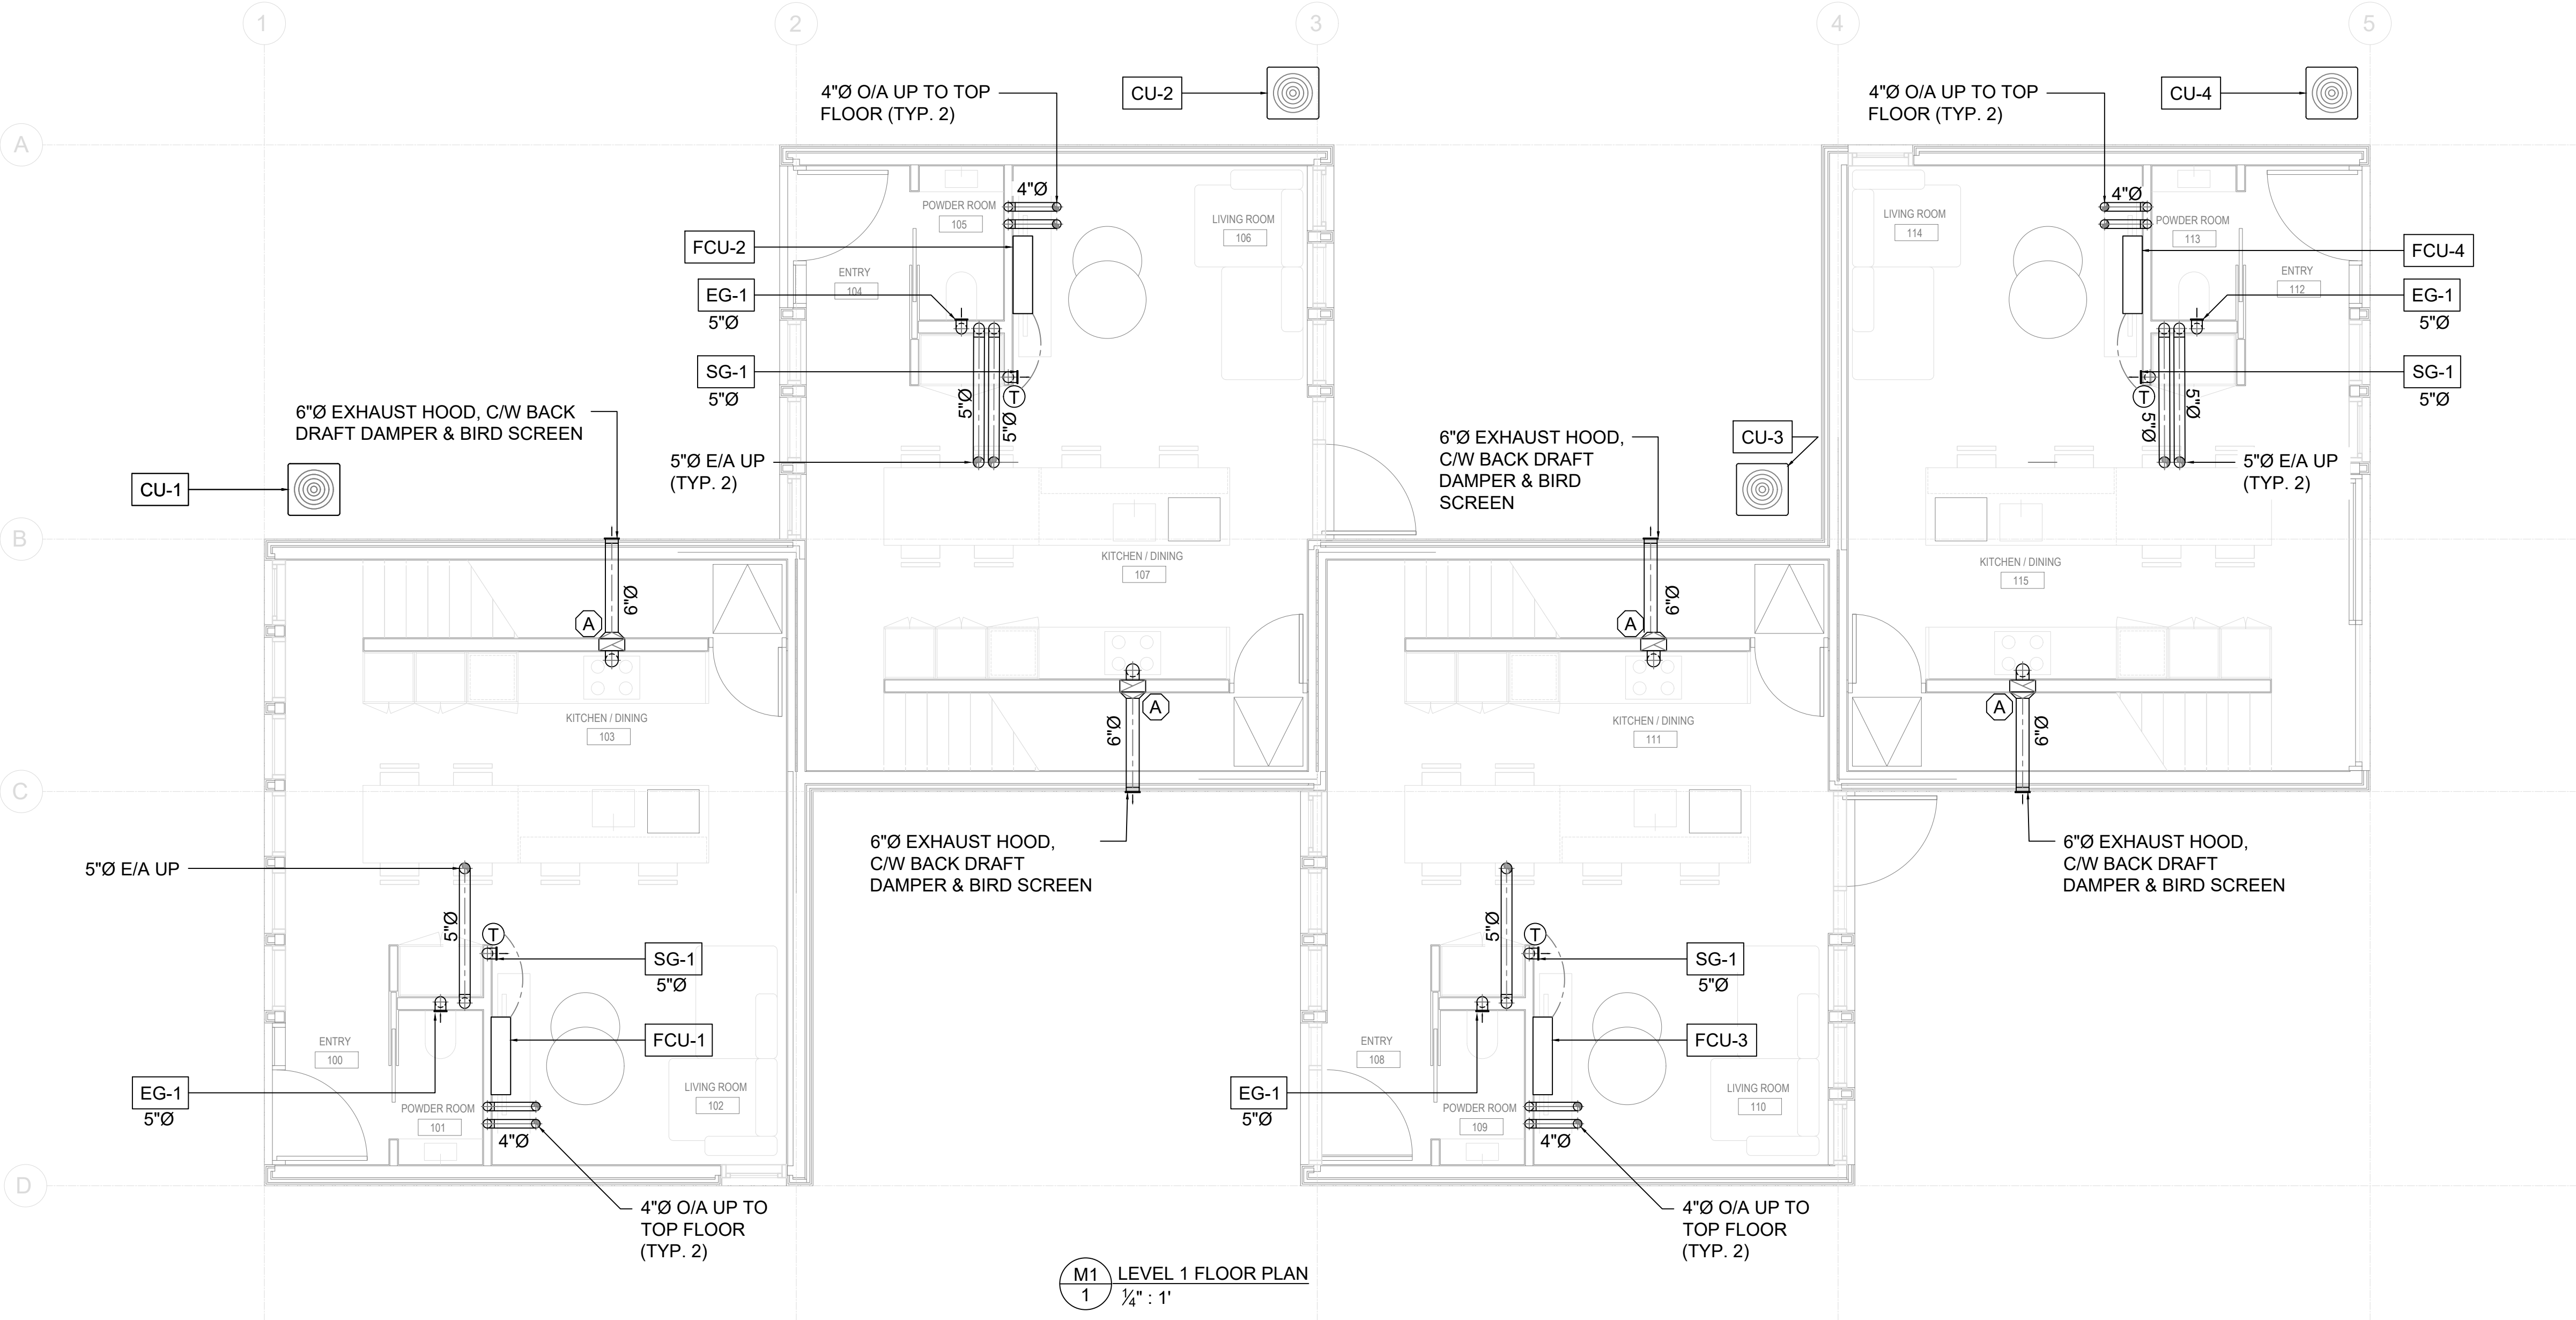

M1
1
LEVEL 1 FLOOR PLAN
1/4" : 1'

HEAT PUMP CONDENSER (OUTDOOR UNIT) SCHEDULE															
TAG	MANUFACTURER	MODEL	LOCATION	SYSTEM SERVING	PERFORMANCE				MCA	MOP	VOLT.	Hz	PHASE	WEIGHT	COMMENTS
					HEATING	HSPF	COOLING	SEER							
CU-1															
CU-2															
CU-3															
CU-4															
COMMENTS:															


General Notes

1	COORDINATION	DEC 02, 2025
No.	Revision/Issue	Date



Project Name and Address
STD DESIGN CATALOGUE
QPLX - 02
MECHANICAL PLANS

Project	QPLX 02	Sheet
Date	DEC 02, 2025	M1
Scale	1/4" : 1'	

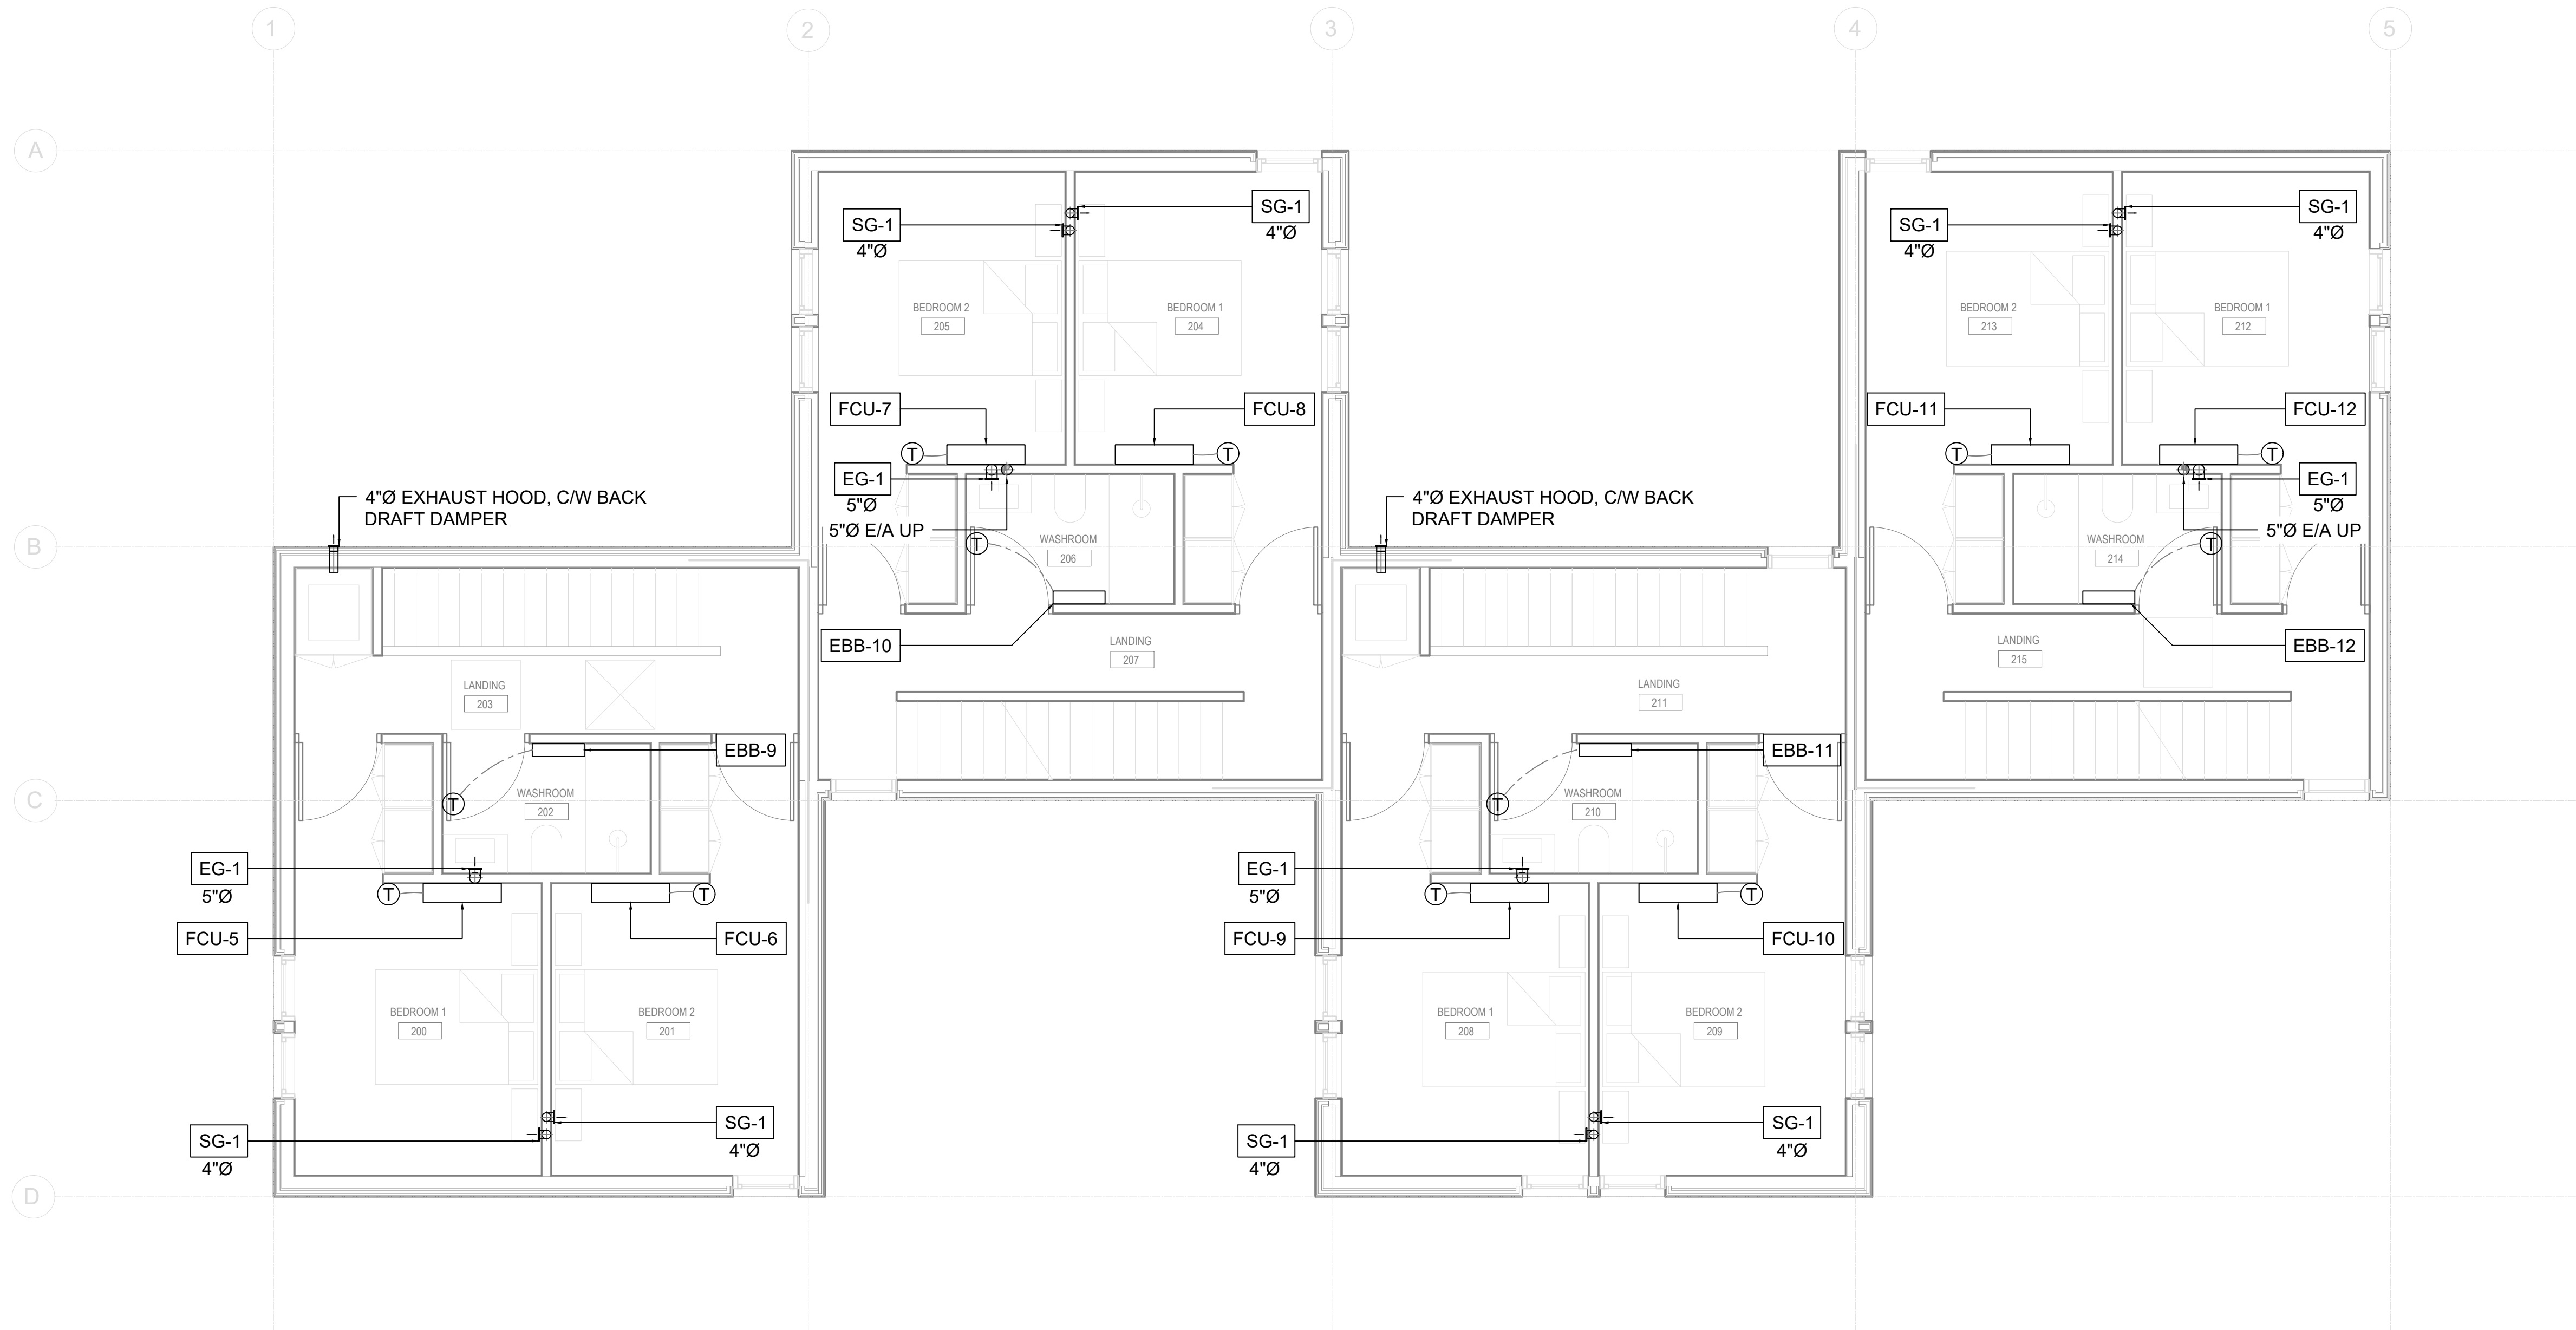

M2 LEVEL 2 FLOOR PLAN
1 1/4" : 1'


General Notes

1	COORDINATION	DEC 02, 2025
No.	Revision/Issue	Date



Project Name and Address
STD DESIGN CATALOGUE
QPLX - 02
MECHANICAL PLANS

Project	QPLX 02	Sheet
Date	DEC 02, 2025	M2
Scale	1/4" : 1'	

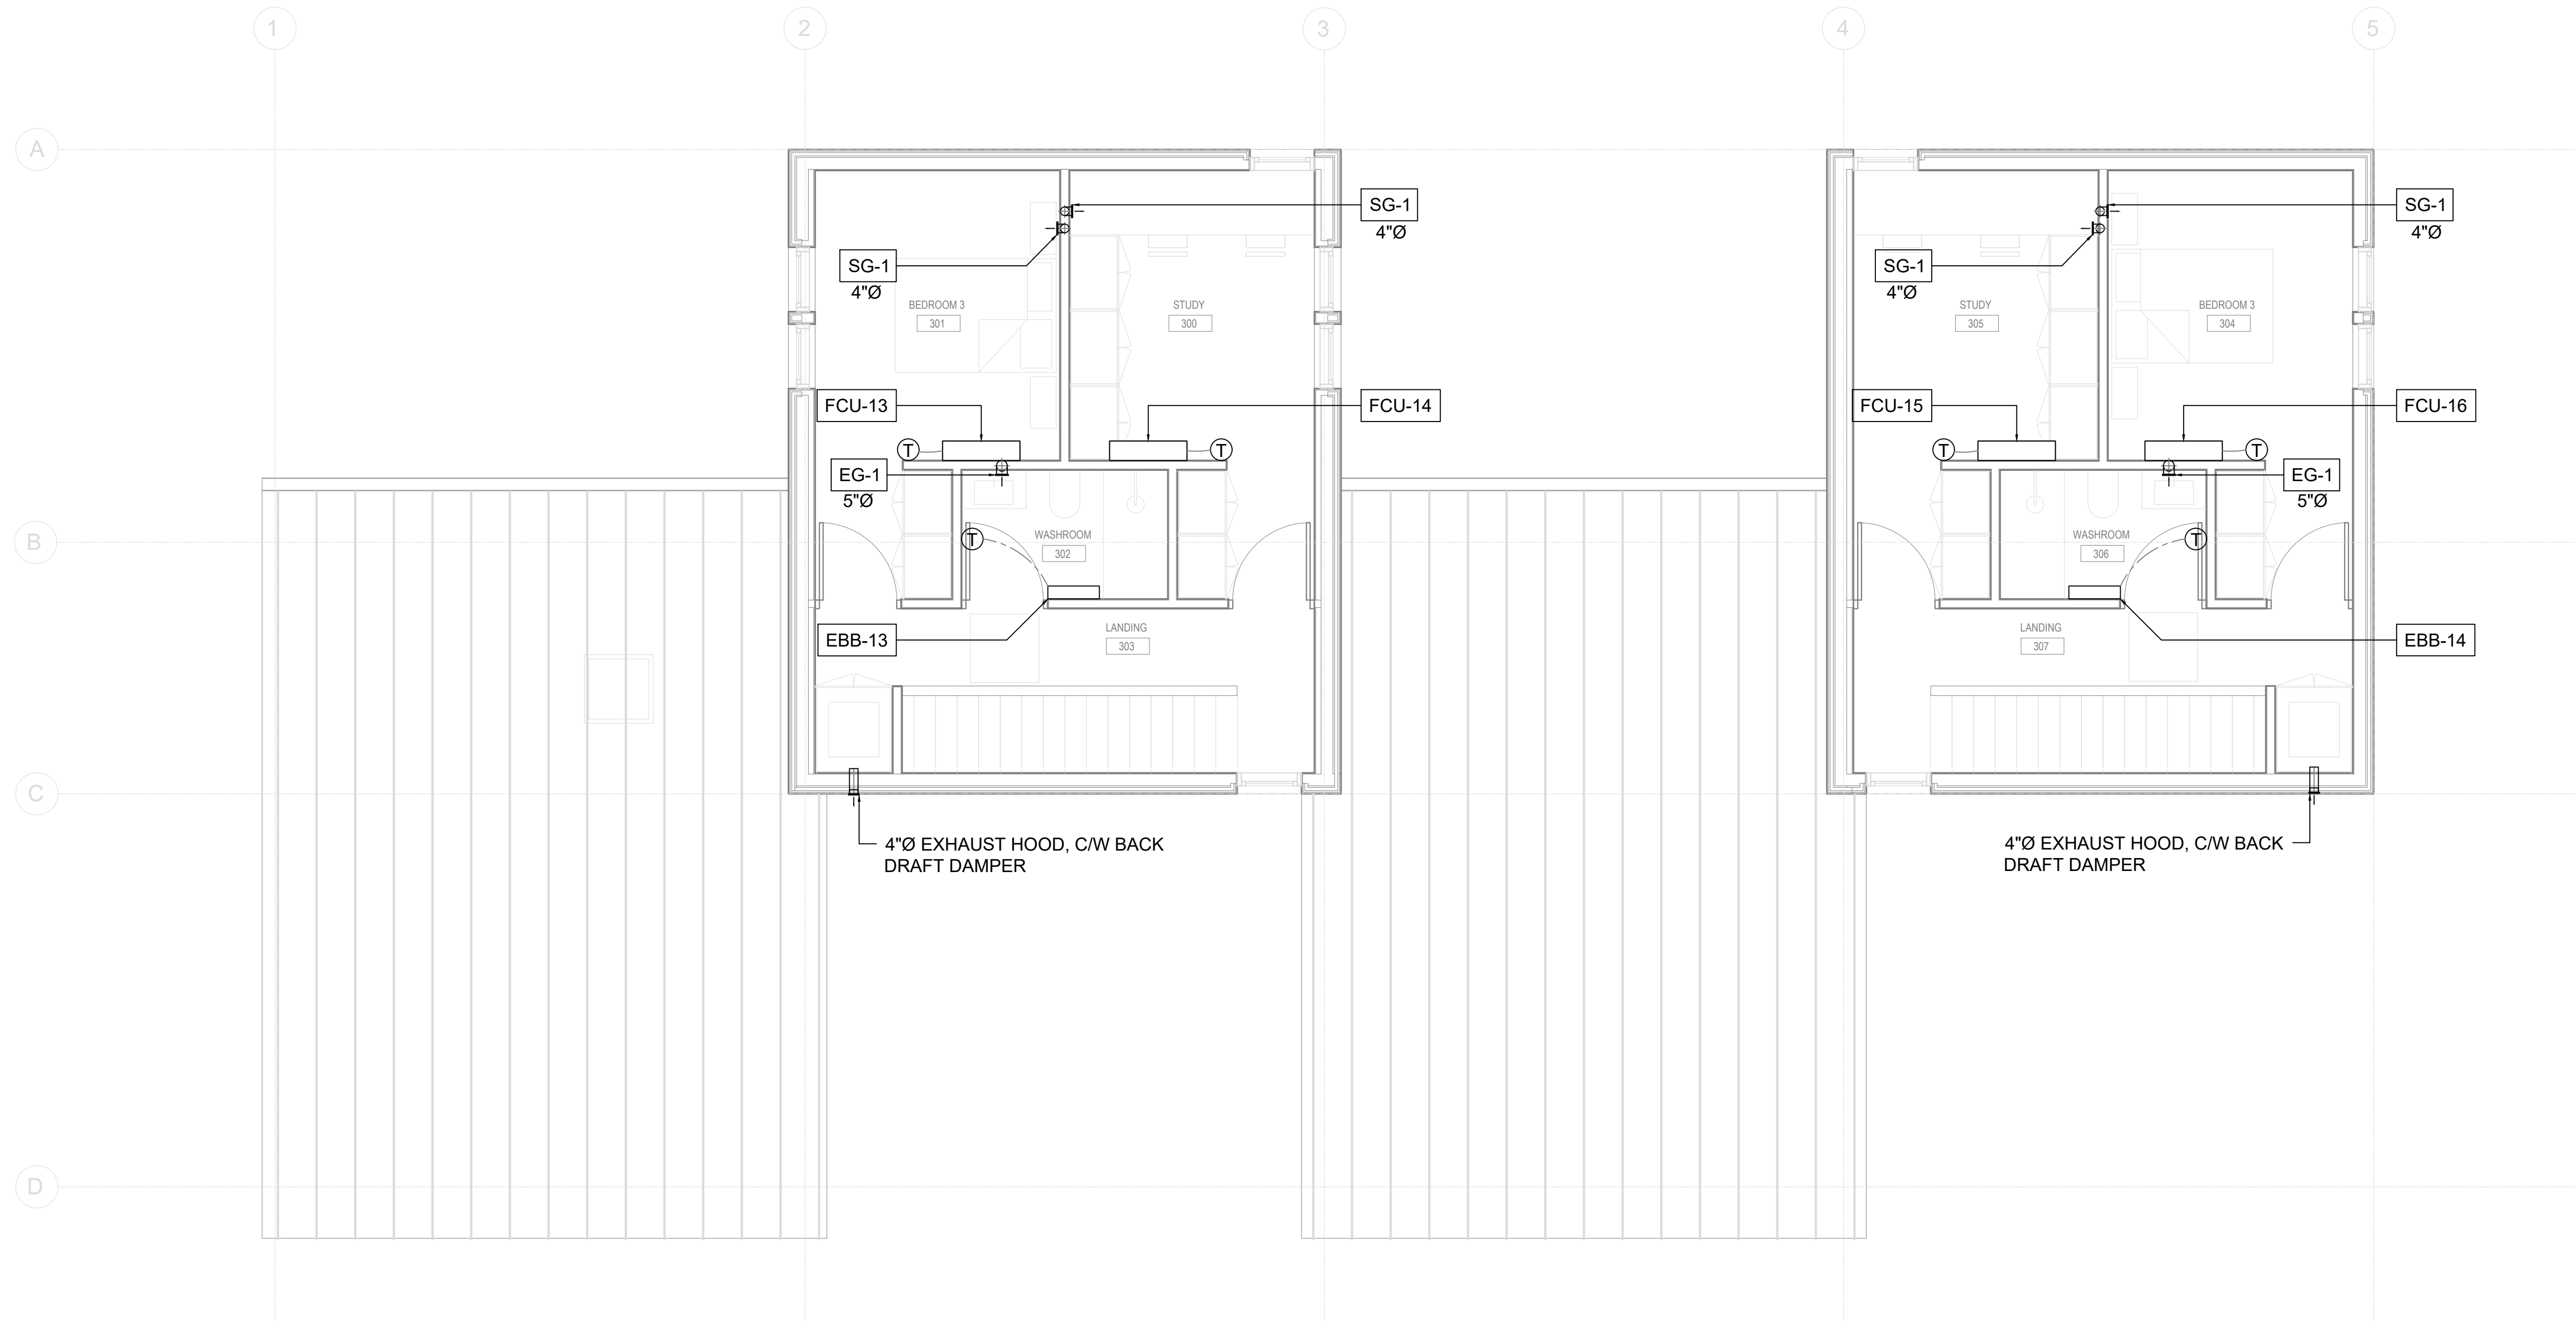

M3 LEVEL 3 FLOOR PLAN
1 1/4" : 1'

General Notes

1	COORDINATION	DEC 02, 2025
No.	Revision/Issue	Date



Project Name and Address
STD DESIGN CATALOGUE
QPLX - 02
MECHANICAL PLANS

Project	QPLX 02	M3
Date	DEC 02, 2025	
Scale	1/4" : 1'	

HEAT & ENERGY RECOVERY VENTILATOR (HRV & ERV) SCHEDULE																			
TAG	MANUFACTURER	MODEL	LOCATION	SERVICE AREA	SUPPLY AIRFLOW	S/A ESP	EXHAUST AIRFLOW	E/A ESP	RECOVERY %		ELEC. POWER	MCA	MOP	VOLT.	Hz	PHASE	WEIGHT	COMMENTS	
									WINTER	SUMMER									
HRV-1																			
HRV-2																			
HRV-3																			
HRV-4																			

FAN COIL UNIT SCHEDULE																		
TAG	MANUFACTURER	MODEL	SERVICE AREA	TYPE	AIRFLOW	ESP	EXHAUST AIRFLOW	FAN POWER	PERFORMANCE		CONDSR	MCA	MOP	VOLT.	Hz	PHASE	WEIGHT	COMMENTS
									HEATING	COOLING								
FCU-1																		
FCU-2																		
FCU-3																		
FCU-4																		
FCU-5																		
FCU-6																		
FCU-7																		
FCU-8																		
FCU-9																		
FCU-10																		
FCU-11																		
FCU-12																		
FCU-13																		
FCU-14																		
FCU-15																		
FCU-16																		
COMMENTS:																		

ELECTRIC BASEBOARD UNIT SCHEDULE										
TAG	MANUFACTURER	MODEL	LOCATION	HEATING OUTPUT	CONTROLLER	VOLT.	Hz	PHASE	WEIGHT	COMMENTS
EBB-1										
EBB-2										
EBB-3										
EBB-4										
EBB-5										
EBB-6										
EBB-7										
EBB-8										
EBB-9										
EBB-10										
EBB-11										
EBB-12										
COMMENTS:										

General Notes

1

COORDINATION

DEC 02, 2025

No.

Revision/Issue

Date

teca

thermal environmental comfort association

Project Name and Address

STD DESIGN CATALOGUE
QPLX – 02
MECHANICAL PLANS

Project

QPLX 02

Date

DEC 02, 2025

Scale

1/4" : 1'

Sheet

M4