


GRILLE SCHEDULE				
TAG	DESCRIPTION	MANUFACTURER	MODEL	COMMENTS
EG-1	EXHAUST ROUND			
SG-1	SUPPLY ROUND			
COMMENTS:				

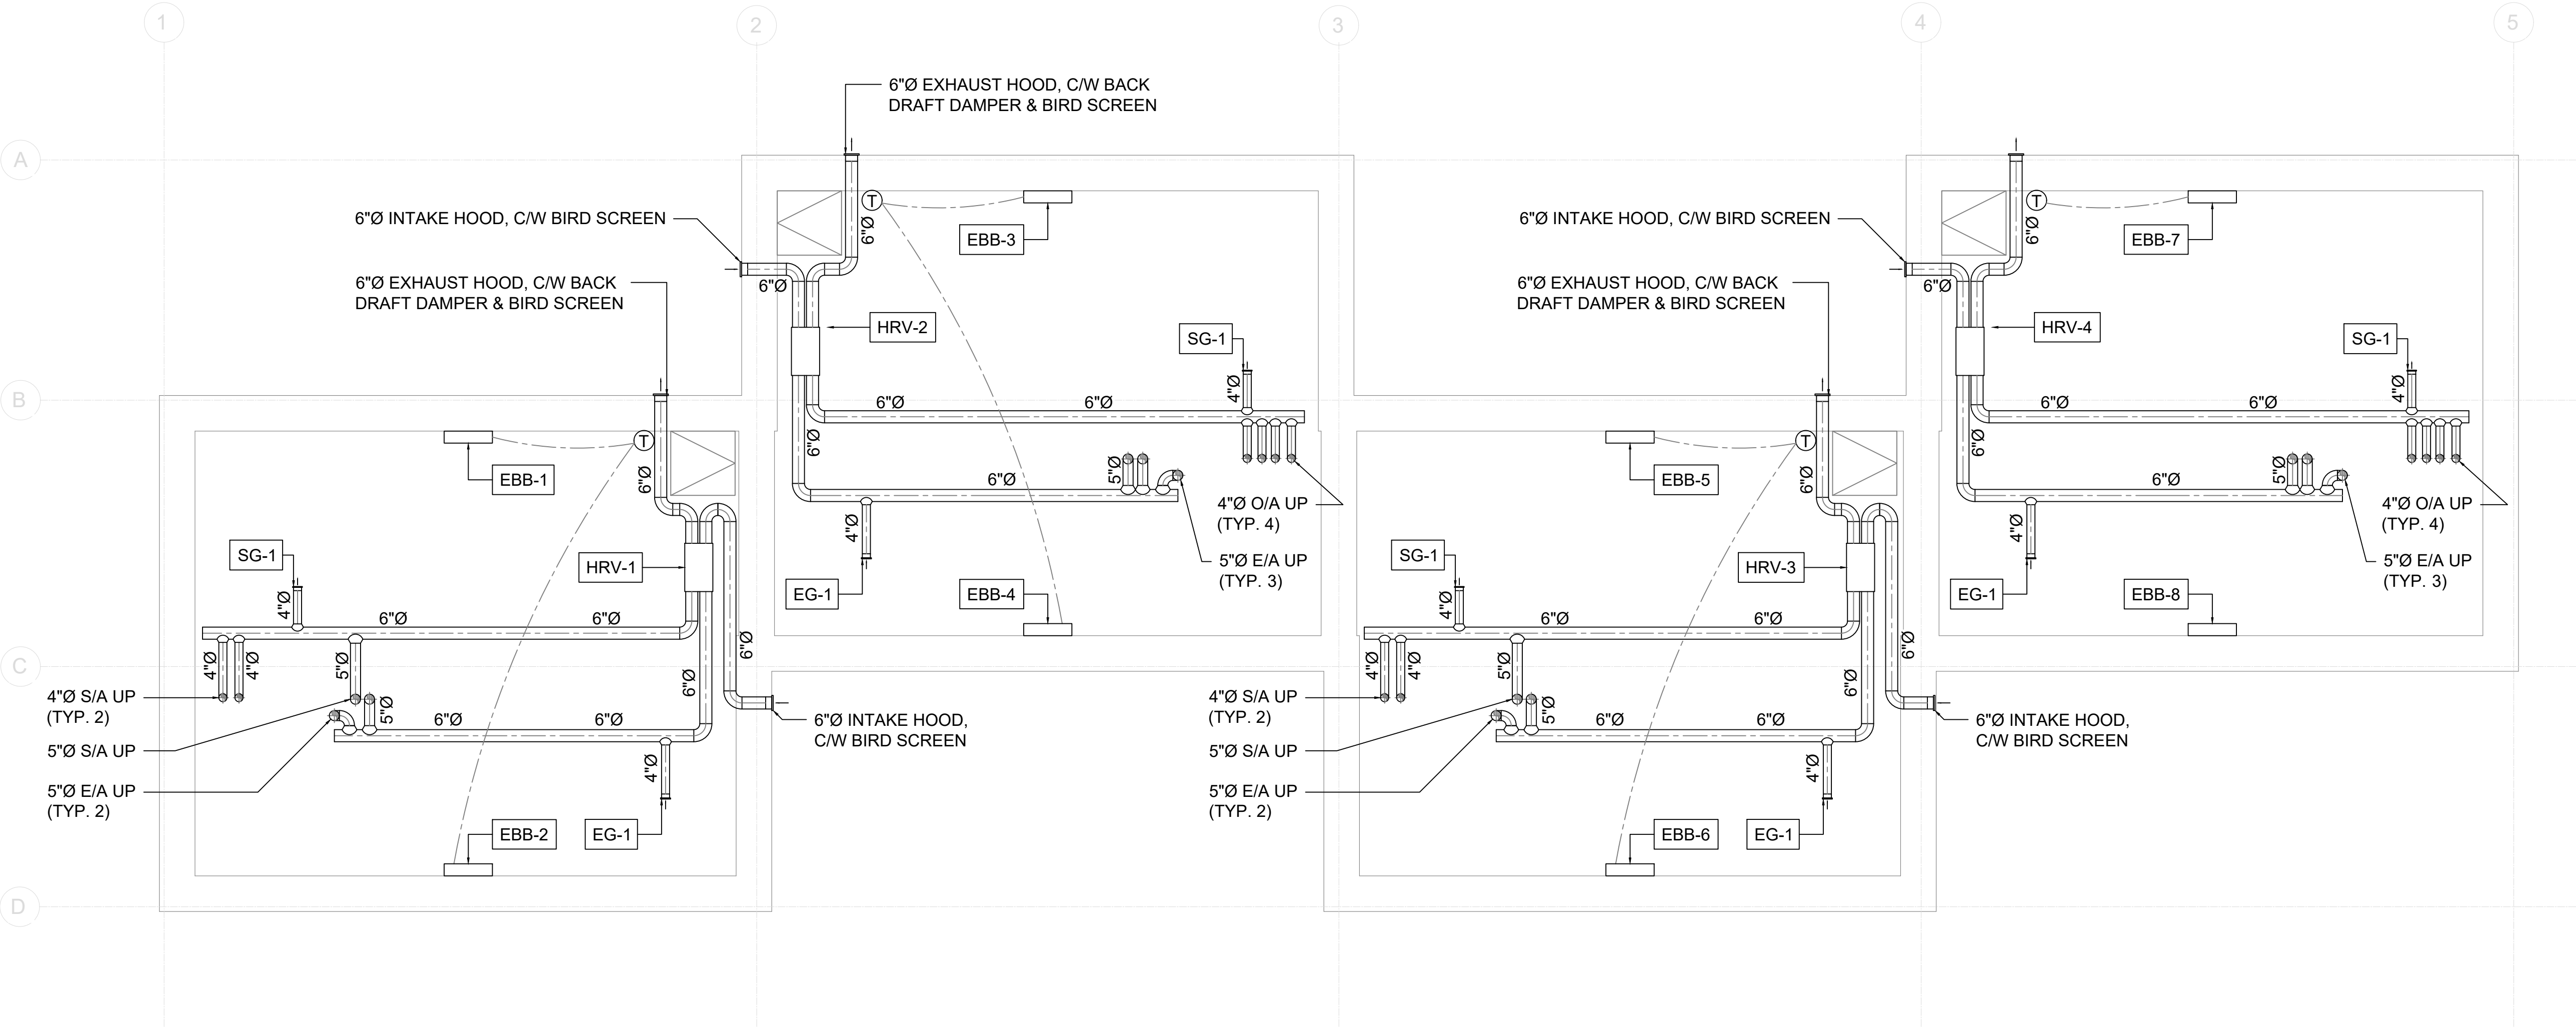

M0
1 CRAWL SPACE PLAN
1/4" : 1'

PROJECT INFORMATION

CIVIC ADDRESS:	DATE:
MINIMUM HEATING CAPACITY:	HVAC DESIGNER NAME:
NOMINAL COOLING CAPACITY:	HVAC COMPANY:
MINIMUM VENTILATION RATE:	PHONE NUMBER:

NOT FOR CONSTRUCTION

THE FOLLOWING PLANS ARE NOT INTENDED TO BE USED FOR CONSTRUCTION. THEY ARE PRELIMINARY CONSTRUCTION DOCUMENTS THAT MUST BE VERIFIED BY A QUALIFIED HVAC DESIGNER TO ENSURE THAT ALL CODES AND STANDARDS THAT ARE APPLICABLE TO THE PROJECT ARE MET.

TECA AND THEIR DESIGNERS DO NOT ASSUME ANY LIABILITY FOR THE USE OF THESE OR ANY ASSOCIATED DOCUMENTS.

General Notes

1	COORDINATION	DEC 02, 2025
No.	Revision/Issue	Date




Project Name and Address
STD DESIGN CATALOGUE
TOWN - 01
MECHANICAL PLANS

Project TOWN 01	Sheet M0
Date DEC 02, 2025	
Scale 1/4" : 1'	

DRAWING NOTE:

(A) CONSIDER A DOWN DRAFT RANGE, VENTING BELOW THE STAIRS MAY BE IMPEDED BY STRUCTURE.

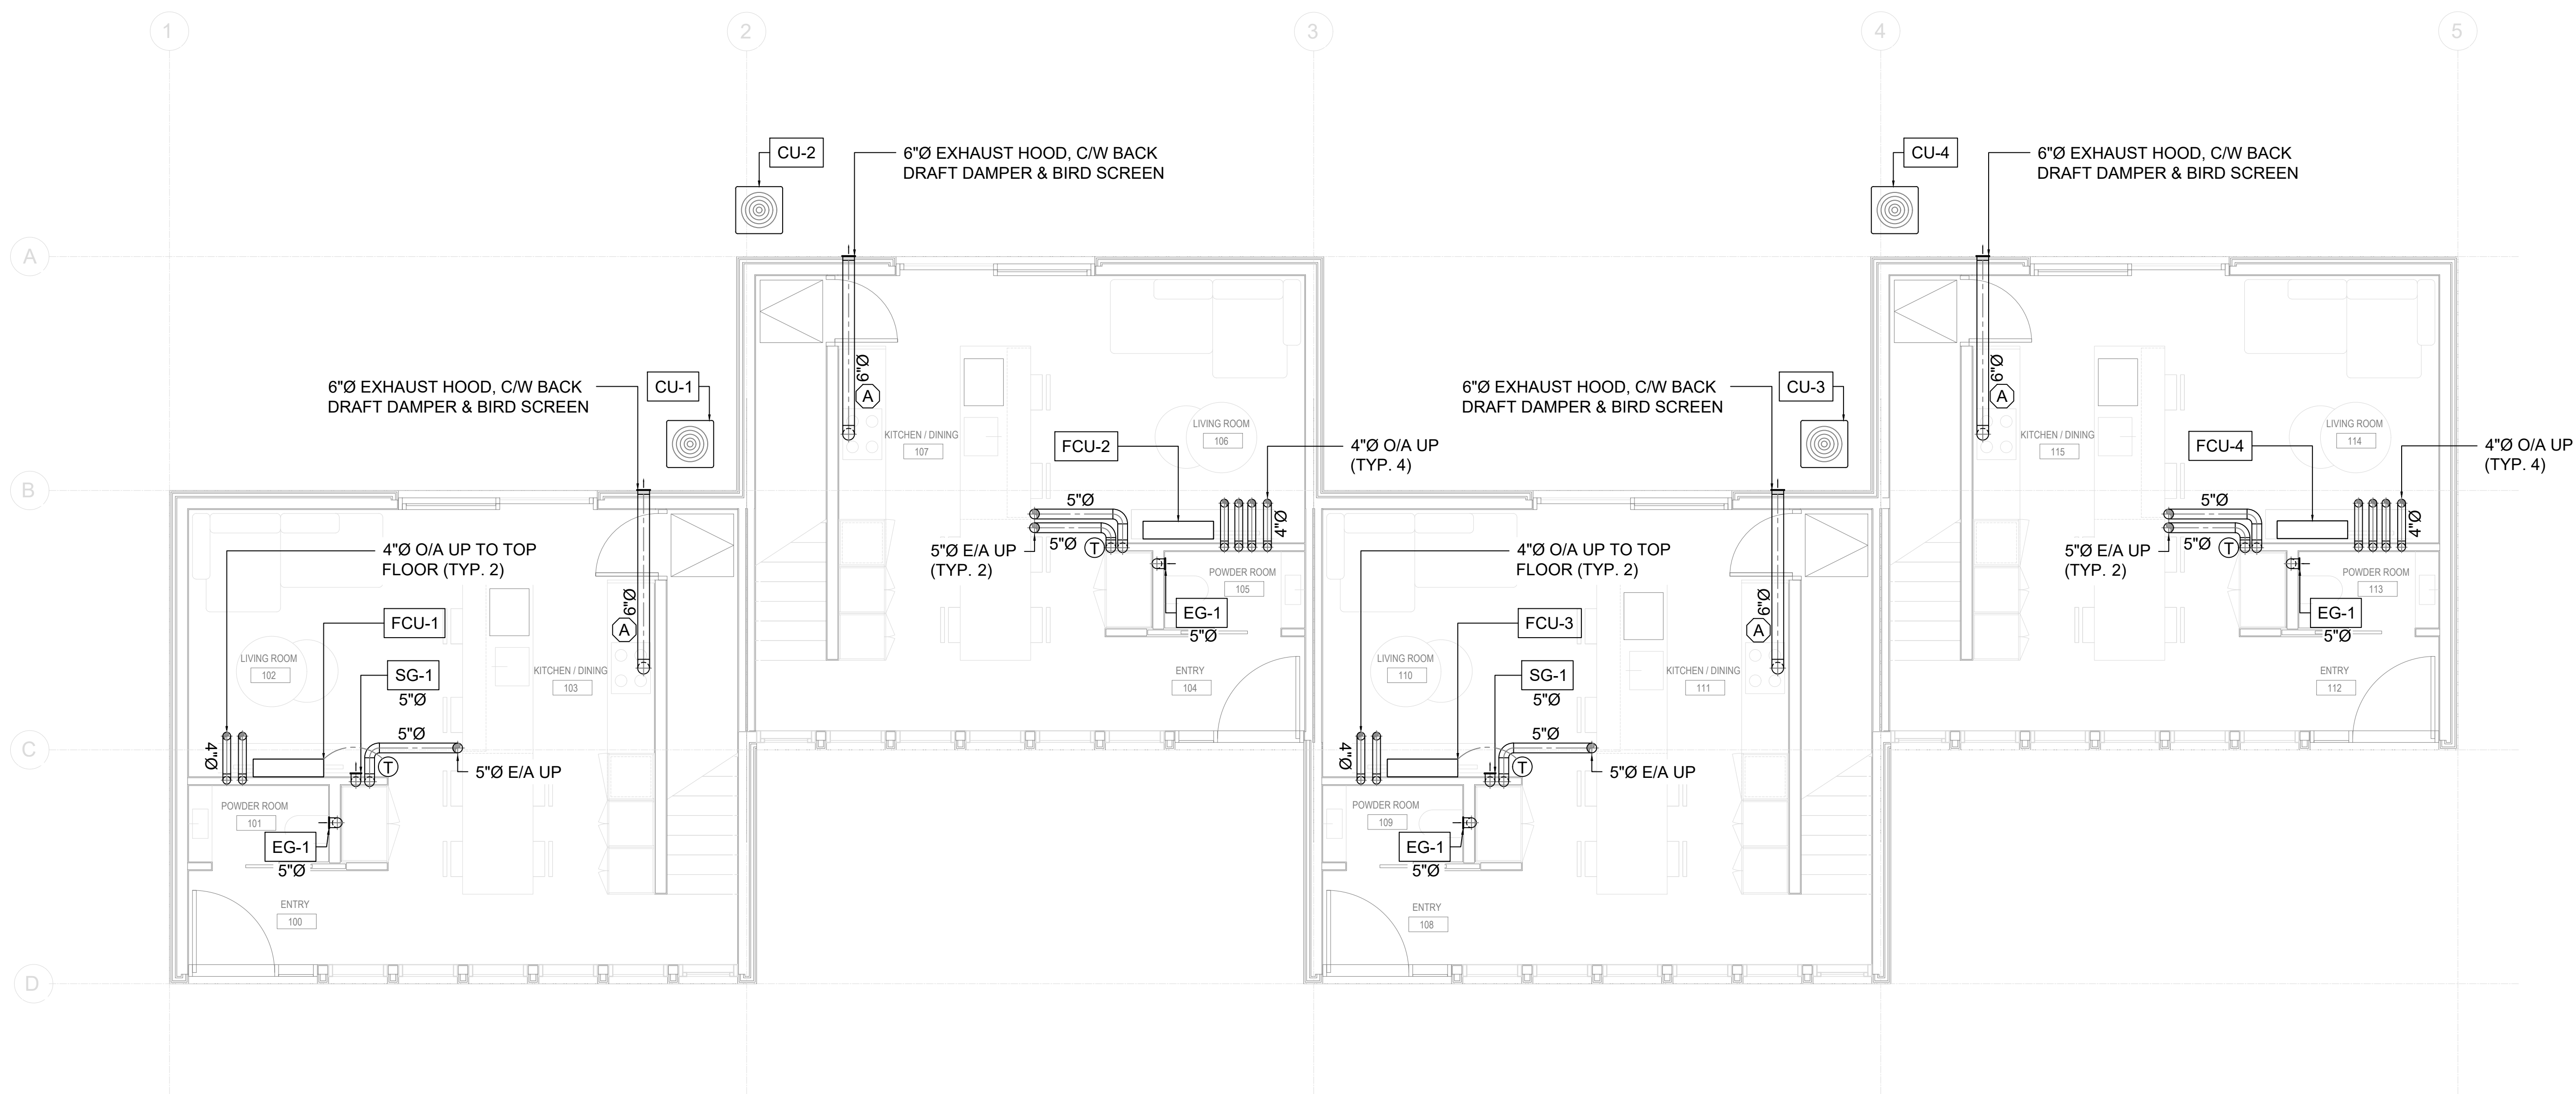

M1
1 LEVEL 1 FLOOR PLAN
1/4" : 1'

HEAT PUMP CONDENSER (OUTDOOR UNIT) SCHEDULE															
TAG	MANUFACTURER	MODEL	LOCATION	SYSTEM SERVING	PERFORMANCE				MCA	MOP	VOLT.	Hz	PHASE	WEIGHT	COMMENTS
					HEATING	HSPF	COOLING	SEER							
CU-1															
CU-2															
CU-3															
CU-4															
COMMENTS:															


General Notes

1	COORDINATION	DEC 02, 2025
No.	Revision/Issue	Date



Project Name and Address
STD DESIGN CATALOGUE
TOWN - 01
MECHANICAL PLANS

Project TOWN 01	Sheet M1
Date DEC 02, 2025	
Scale 1/4" : 1'	

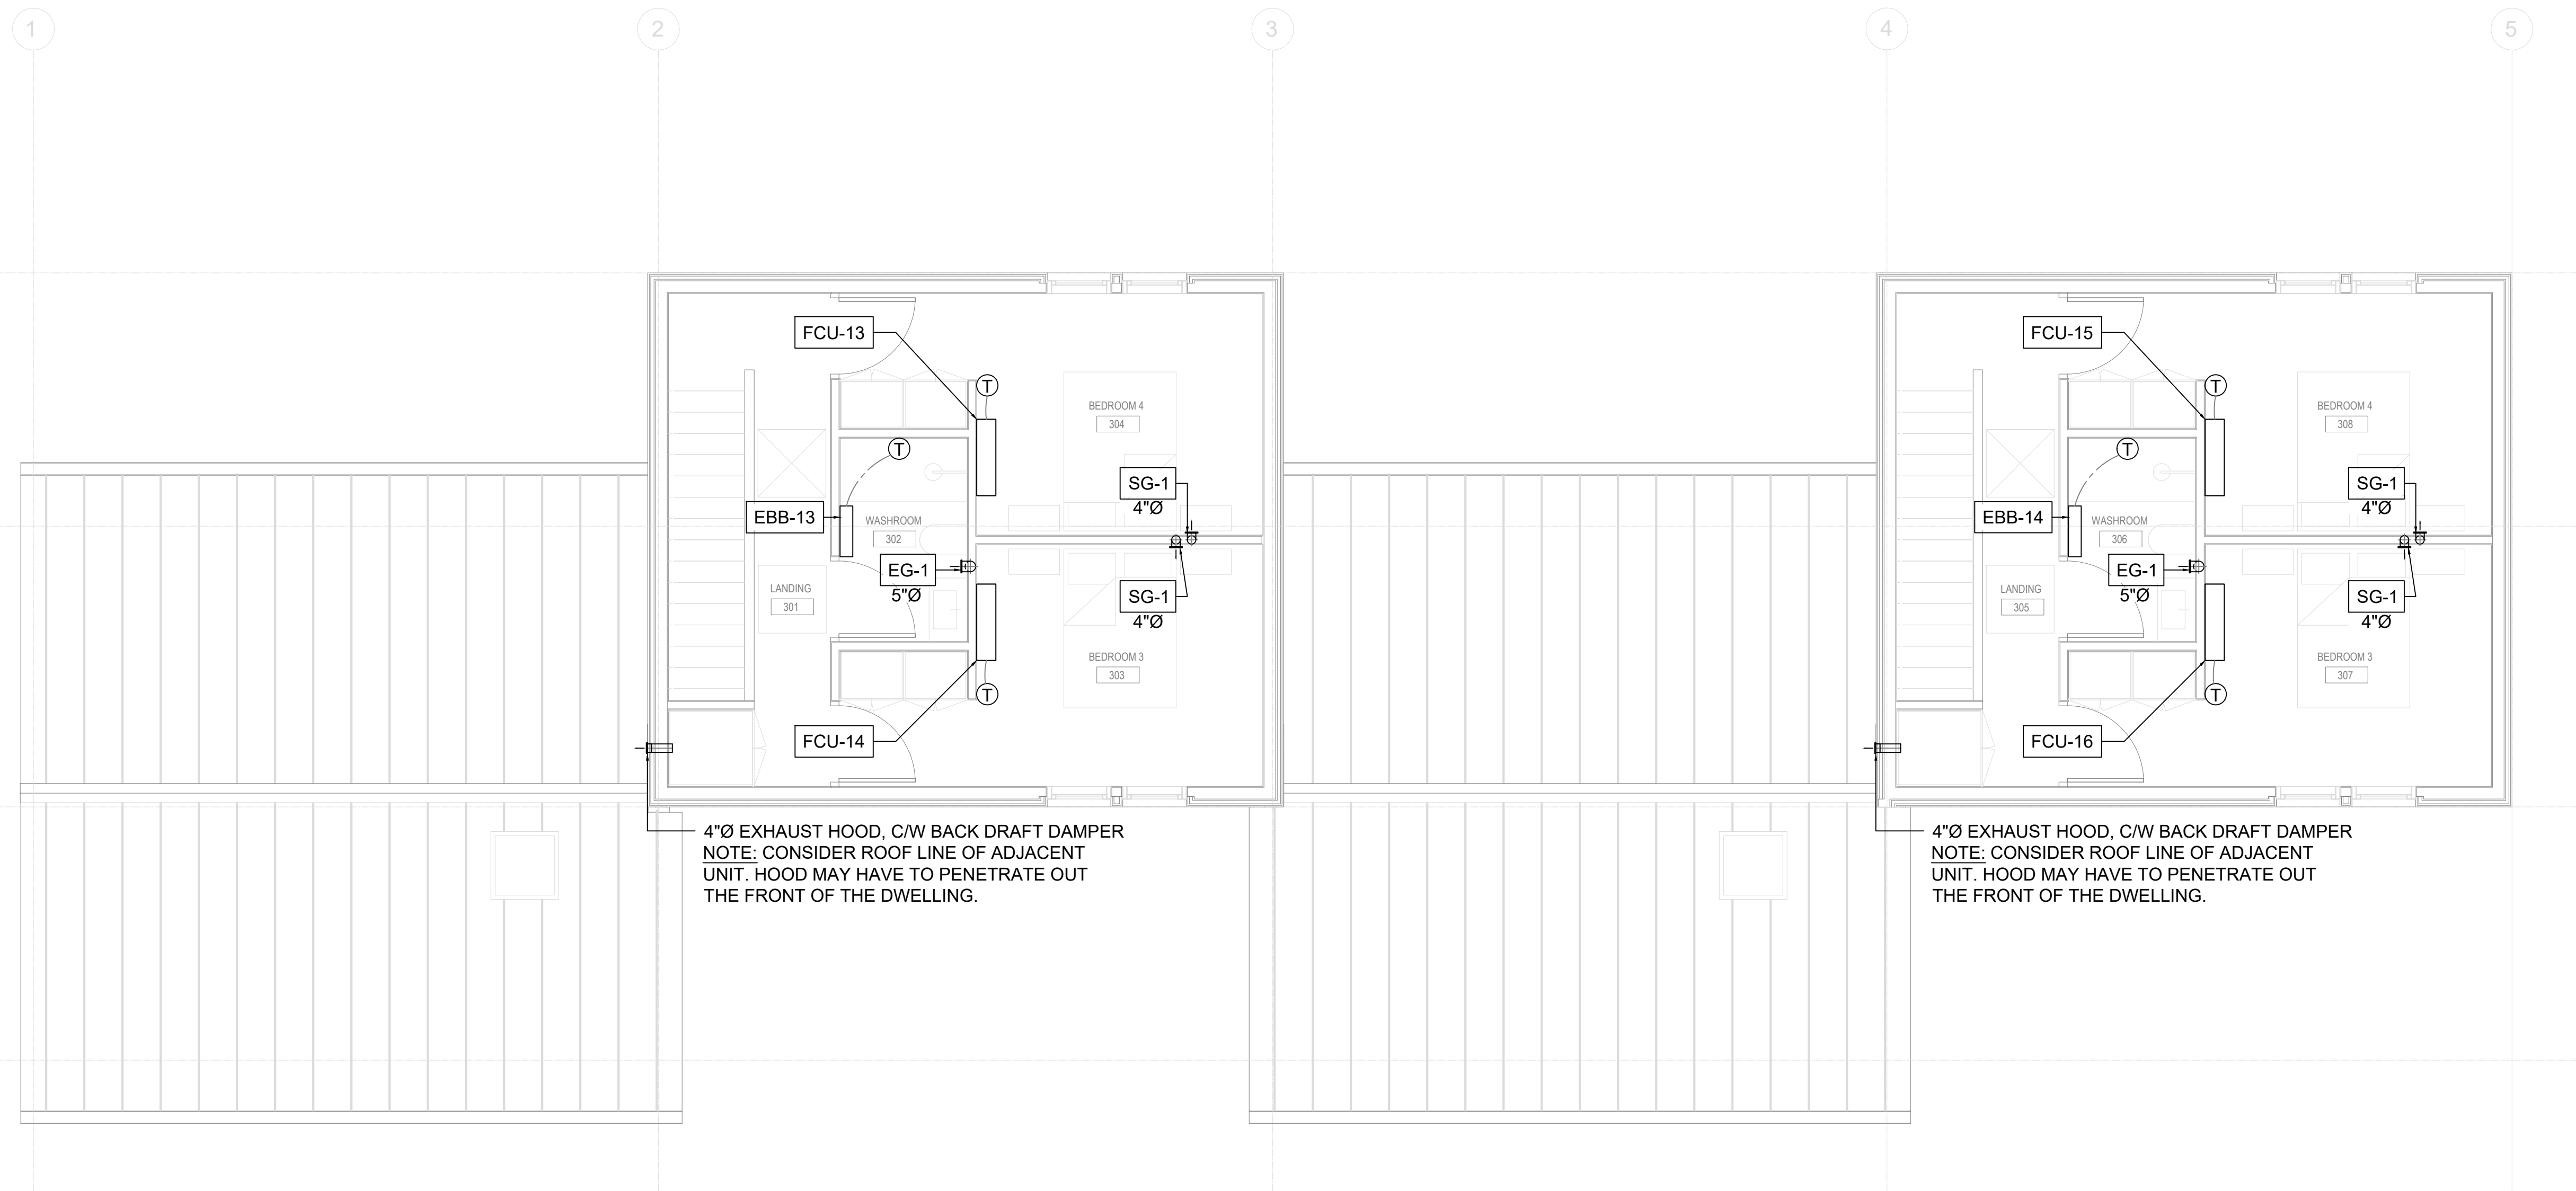

4"Ø EXHAUST HOOD, C/W BACK DRAFT DAMPER
NOTE: CONSIDER ROOF LINE OF ADJACENT UNIT. HOOD MAY HAVE TO PENETRATE OUT THE FRONT OF THE DWELLING.

4"Ø EXHAUST HOOD, C/W BACK DRAFT DAMPER
NOTE: CONSIDER ROOF LINE OF ADJACENT UNIT. HOOD MAY HAVE TO PENETRATE OUT THE FRONT OF THE DWELLING.

M3
1 LEVEL 3 FLOOR PLAN
1/4" : 1'

General Notes

1	COORDINATION	DEC 02, 2025
No.	Revision/Issue	Date



Project Name and Address
STD DESIGN CATALOGUE
TOWN - 01
MECHANICAL PLANS

Project
TOWN 01
Date
DEC 02, 2025
Scale
1/4" : 1'

Sheet
M3

HEAT & ENERGY RECOVERY VENTILATOR (HRV & ERV) SCHEDULE																			
TAG	MANUFACTURER	MODEL	LOCATION	SERVICE AREA	SUPPLY AIRFLOW	S/A ESP	EXHAUST AIRFLOW	E/A ESP	RECOVERY %		ELEC. POWER	MCA	MOP	VOLT.	Hz	PHASE	WEIGHT	COMMENTS	
									WINTER	SUMMER									
HRV-1																			
HRV-2																			
HRV-3																			
HRV-4																			

FAN COIL UNIT SCHEDULE																		
TAG	MANUFACTURER	MODEL	SERVICE AREA	TYPE	AIRFLOW	ESP	EXHAUST AIRFLOW	FAN POWER	PERFORMANCE		CONDSR	MCA	MOP	VOLT.	Hz	PHASE	WEIGHT	COMMENTS
									HEATING	COOLING								
FCU-1																		
FCU-2																		
FCU-3																		
FCU-4																		
FCU-5																		
FCU-6																		
FCU-7																		
FCU-8																		
FCU-9																		
FCU-10																		
FCU-11																		
FCU-12																		
FCU-13																		
FCU-14																		
FCU-15																		
FCU-16																		
COMMENTS:																		

ELECTRIC BASEBOARD UNIT SCHEDULE										
TAG	MANUFACTURER	MODEL	LOCATION	HEATING OUTPUT	CONTROLLER	VOLT.	Hz	PHASE	WEIGHT	COMMENTS
EBB-1										
EBB-2										
EBB-3										
EBB-4										
EBB-5										
EBB-6										
EBB-7										
EBB-8										
EBB-9										
EBB-10										
EBB-11										
EBB-12										
COMMENTS:										

General Notes

1

COORDINATION

DEC 02, 2025

No.

Revision/Issue

Date

teca

thermal environmental comfort association

Project Name and Address

STD DESIGN CATALOGUE
TOWN – 01
MECHANICAL PLANS

Project

TOWN 01

Date

DEC 02, 2025

Scale

1/4" : 1'

Sheet

M4